


Type A

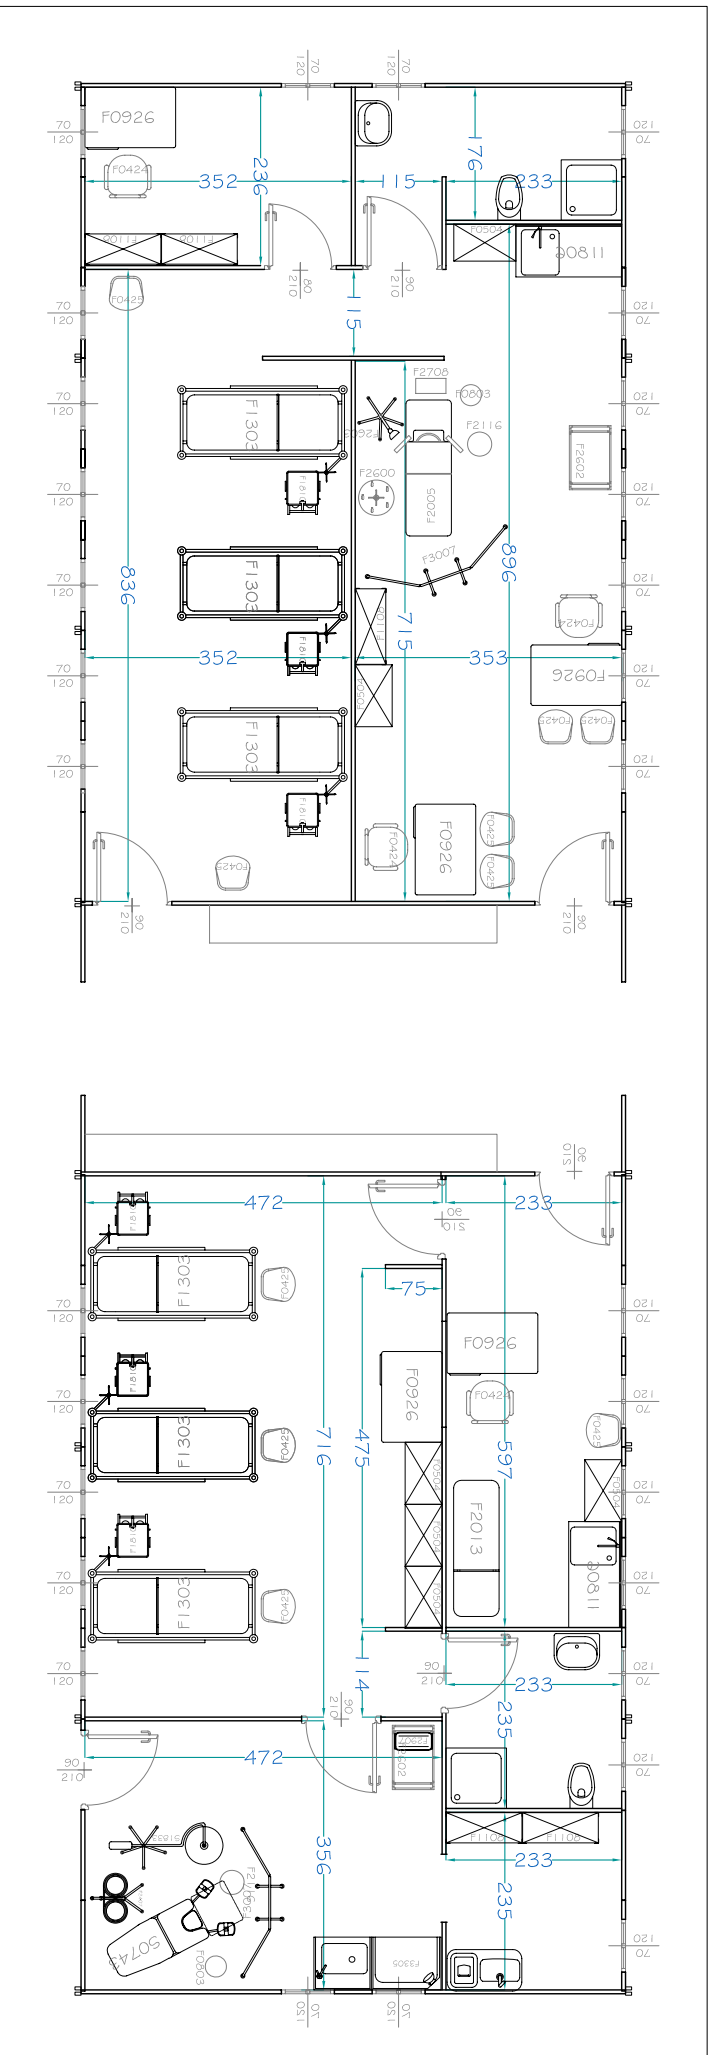

Type B



N.P.M. HOSPITAL
 Consulting - Supplier and Service S.R.L.
 Via Sesto 37/39 26021 Borgonovo
 PAVIA (PV) - ITALY
 Tel: +39 0322 - 486115
 Fax: +39 0322 - 486116
 Email: info@npsmhospital.it

designer
 administrator

Project
**Health center
 type A - B**

client

plan

level

date
16/12/2004

revision

plan n.
 scale
1:100

dwg code